


PRELIMINARY - NOT FOR CONSTRUCTION

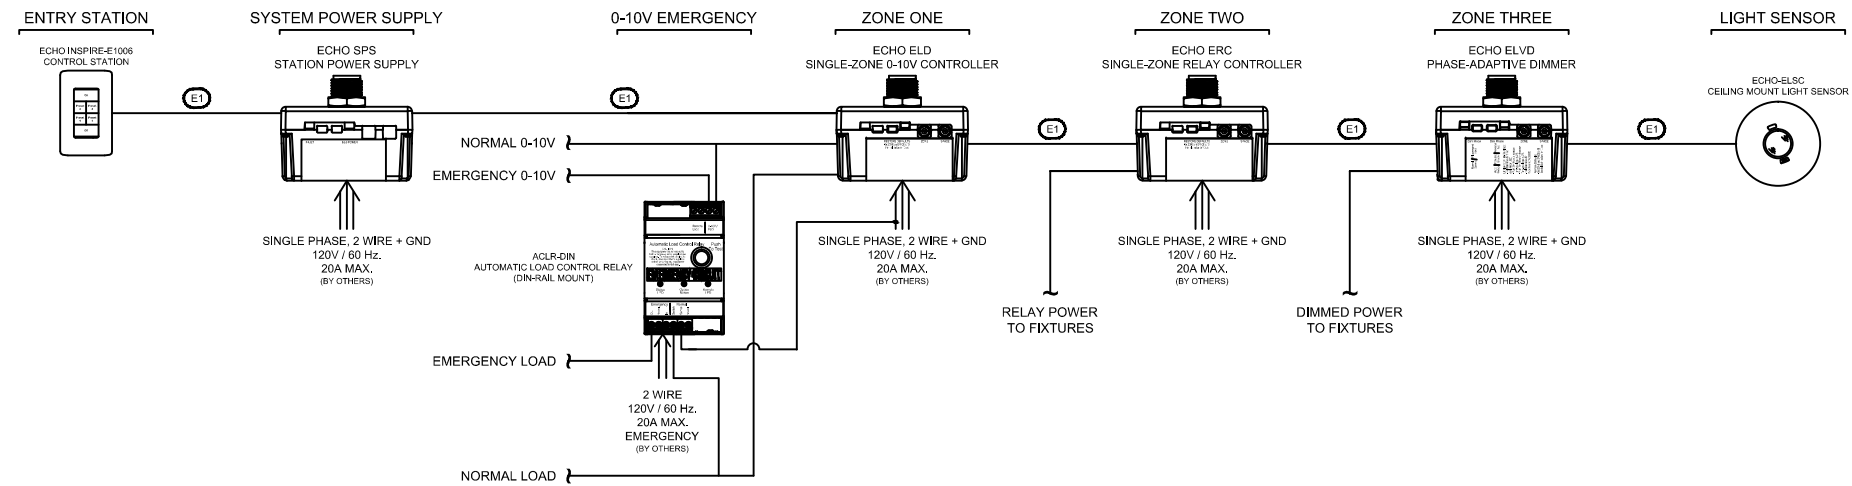

CONTROL WIRING LEGEND


SYMBOL	WIRE TYPE(S)	SIGNAL
E1	(1) BELDEN 8471 (1) #14 AWG. STRANDED WIRE	ECHOCONNECT

* = WIRE QUANTITY

CONFERENCE ROOM

Electronic Theatre Controls, Inc.

3031 Pleasant View Rd, PO Box 620979
 Middleton, WI 53562 0979
 Tel 608 831 4116
 Toll Free 800 688 4116
 Fax 608 836 1736
 www.etcconnect.com

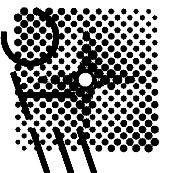

THIS DRAWING IS NOT TO SCALE

JOB:	NAME				
LOCATION:	CITY, STATE				
REPRESENTATIVE:	REP				
DEALER:	N/A				
FIELD PROJECT COORDINATOR:	FPC				
TITLE:	CONTROL RISER	FILE NAME:			
		DWG. STATUS	001	DATE	XX/XX/XXXX
		ISSUED	DRAFTER	BY	
		DRAWING:		APPD.	REV. A