



PRELIMINARY - NOT FOR CONSTRUCTION

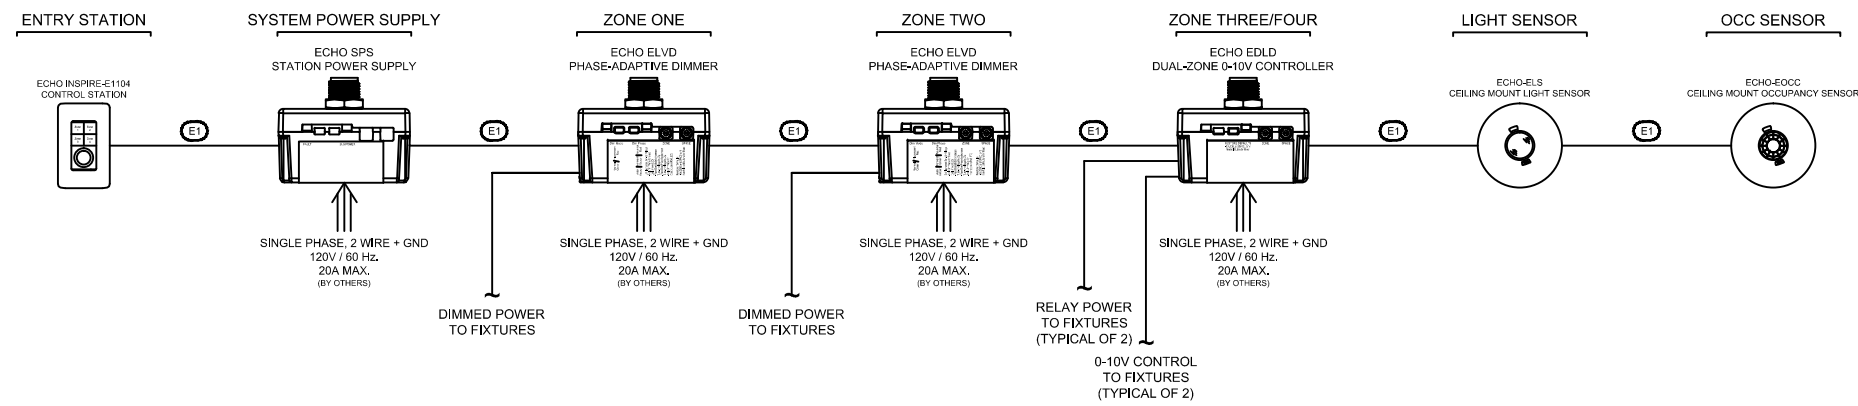

CONTROL WIRING LEGEND		
SYMBOL	WIRE TYPE(S)	SIGNAL
ⓔ	(1) BELDEN 8471 (1) #14 AWG. STRANDED WIRE	ECHOCONNECT
* = WIRE QUANTITY		

SMALL SYSTEM

Electronic Theatre Controls, Inc.
 3031 Pleasant View Rd, PO Box 620979
 Middleton, WI 53562 0979
 Tel 608 831 4116
 Toll Free 800 688 4116
 Fax 608 836 1736
 www.etcconnect.com

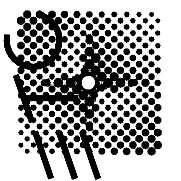

THIS DRAWING IS NOT TO SCALE

JOB:	NAME	FILE NAME:	REV.
LOCATION:	CITY, STATE	CONTROL RISER	A
REPRESENTATIVE:	REP		
DEALER:	N/A		
FIELD PROJECT COORDINATOR:	FPC		
TITLE:			
	ISSUED	DWG. STATUS	DATE
	DRAFTER	BY	DATE
		001	XX/XX/XXXX
			APPD.
			REV.