


PRELIMINARY - NOT FOR CONSTRUCTION

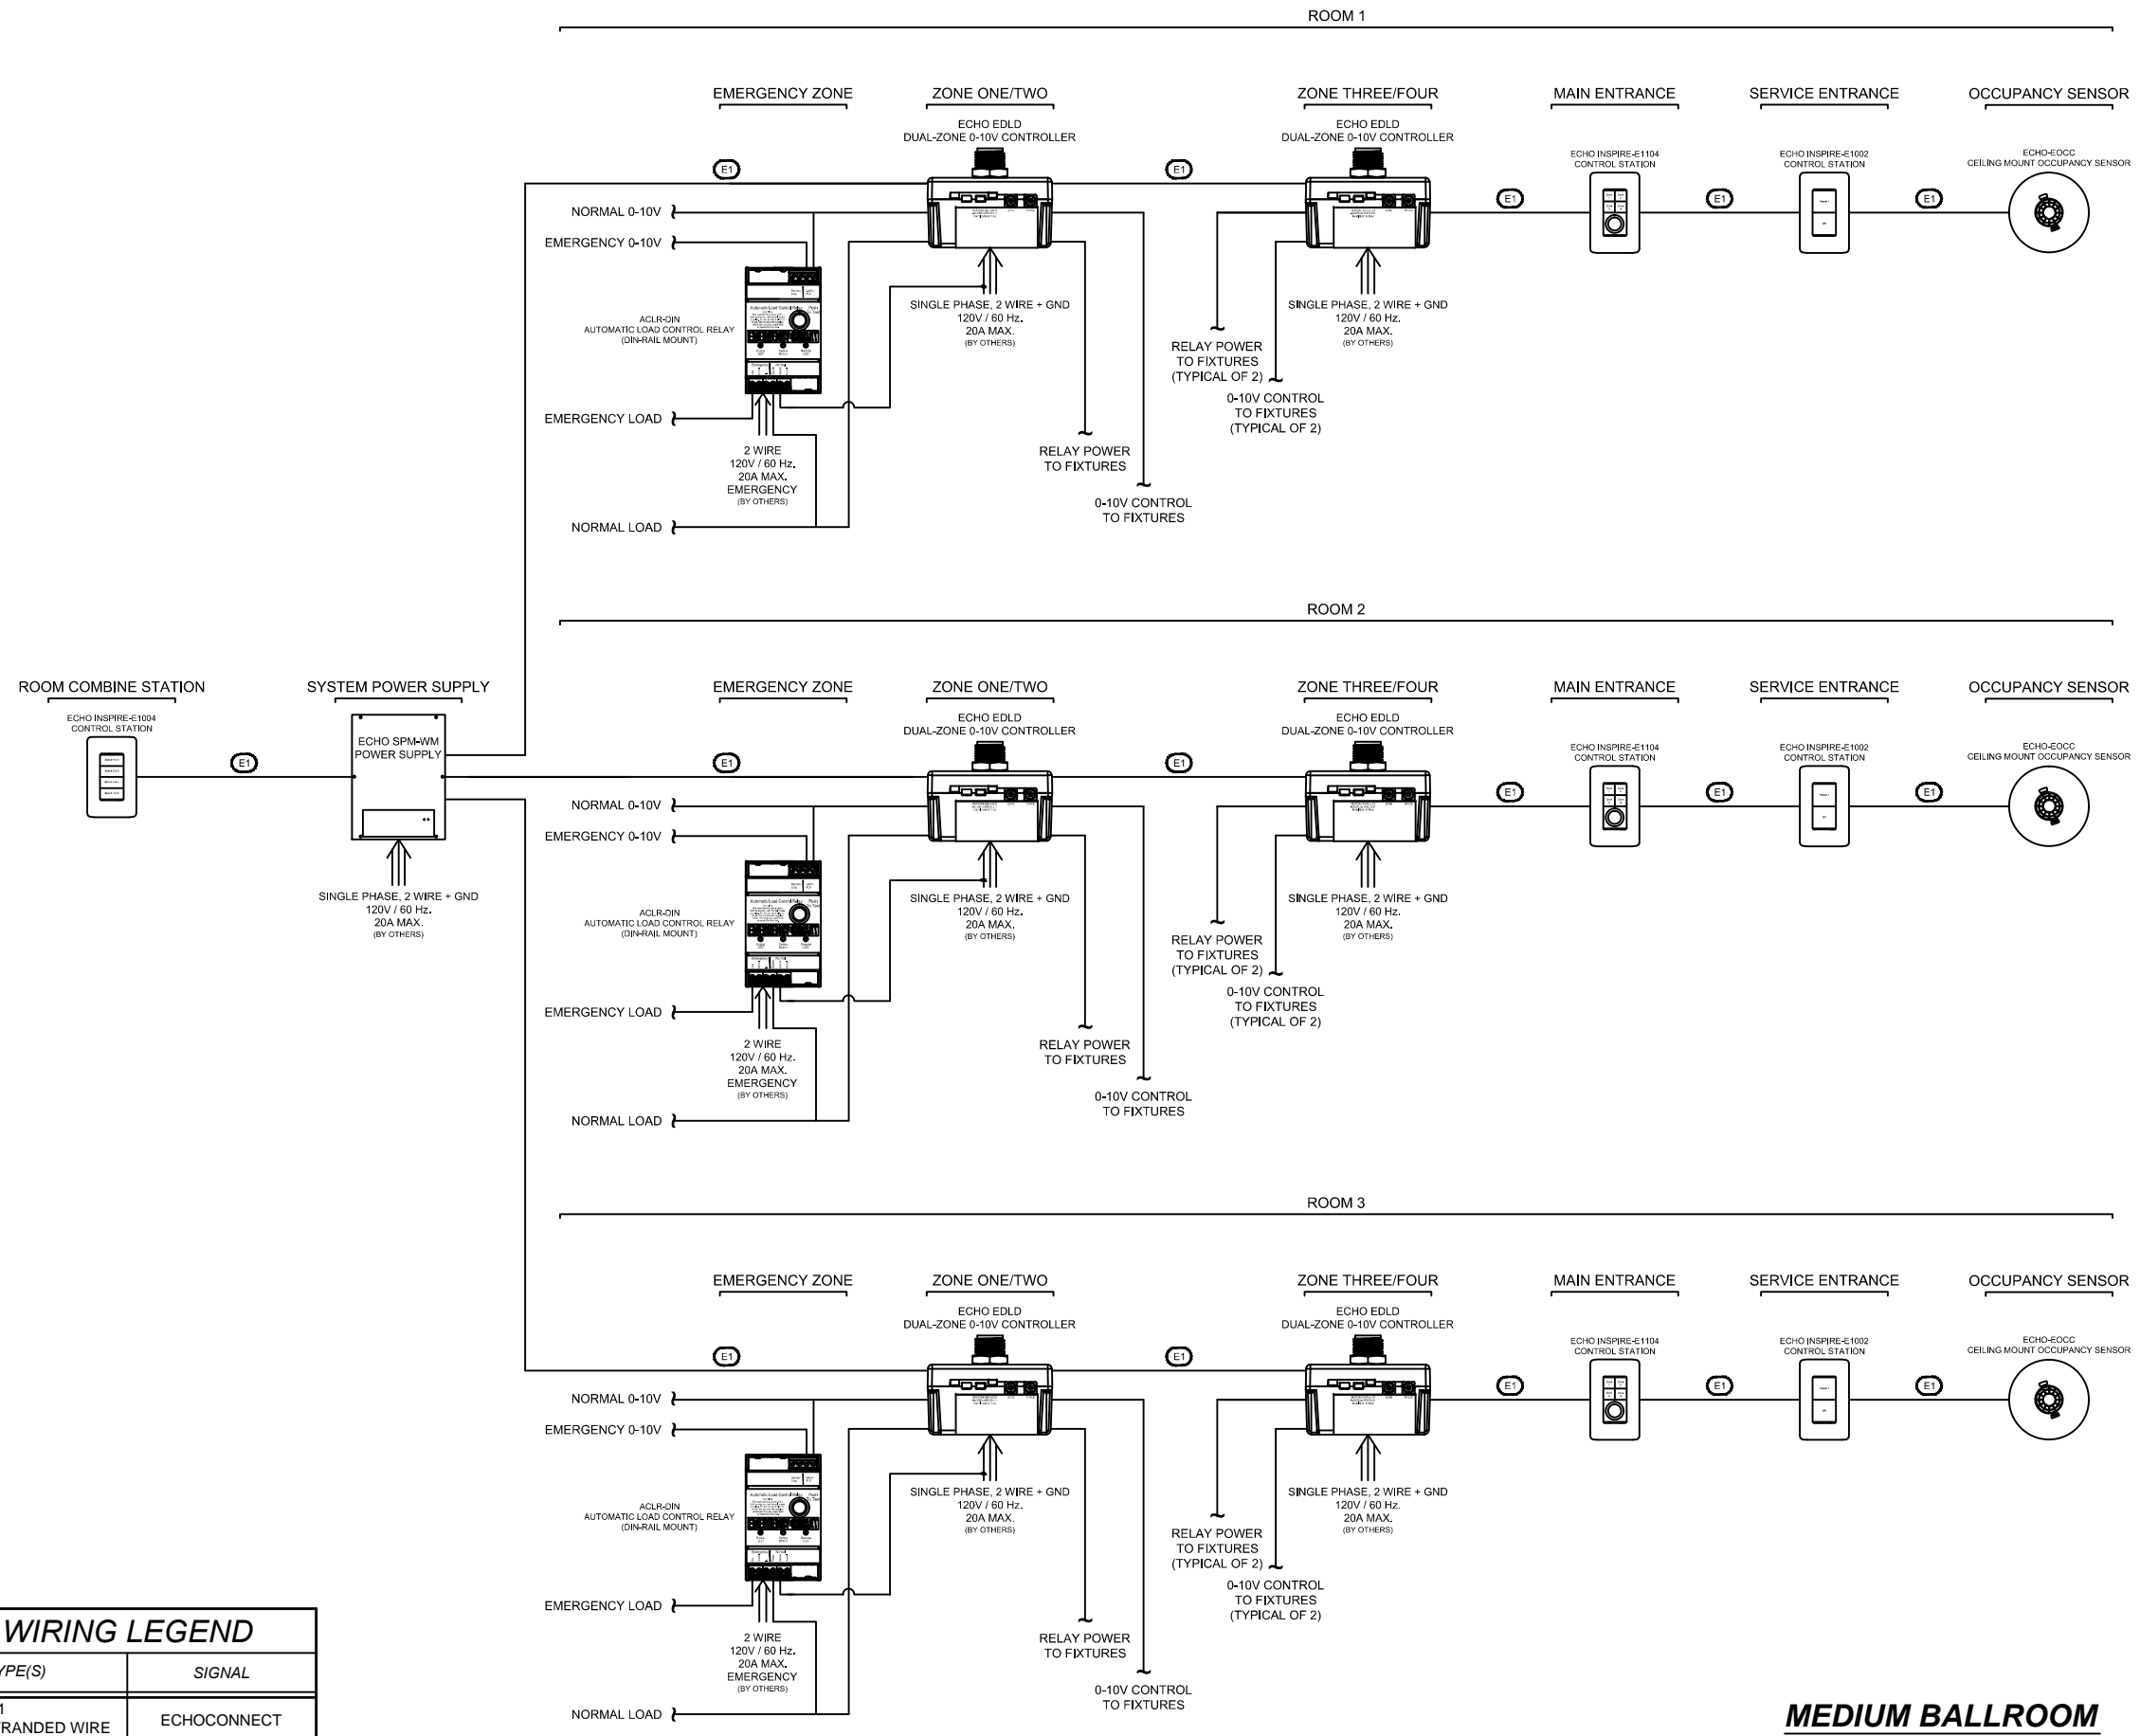


CONTROL WIRING LEGEND		
SYMBOL	WIRE TYPE(S)	SIGNAL
(E1)	(1) BELDEN 8471 (1) #14 AWG. STRANDED WIRE	ECHOCONECT
* = WIRE QUANTITY		

MEDIUM BALLROOM

JOB:	NAME	CITY, STATE	REP	N/A	ISSUED	DRAWING	DATE	APPD.	REV.
LOCATION:					DWG. STATUS	001			A
REPRESENTATIVE:					BY				
DEALER:					FILE NAME:				
FIELD PROJECT COORDINATOR:					TITLE:	CONTROL RISER			

Electronic Theatre Controls, Inc.
 3031 Pleasant View Rd, PO Box 620979
 Middleton, WI 53562 0979
 Tel 608 831 4116
 Toll Free 800 688 4116
 Fax 608 836 1736
 www.etcconnect.com

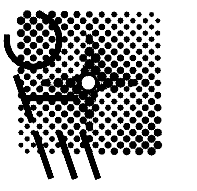

THIS DRAWING IS NOT TO SCALE