


PRELIMINARY - NOT FOR CONSTRUCTION

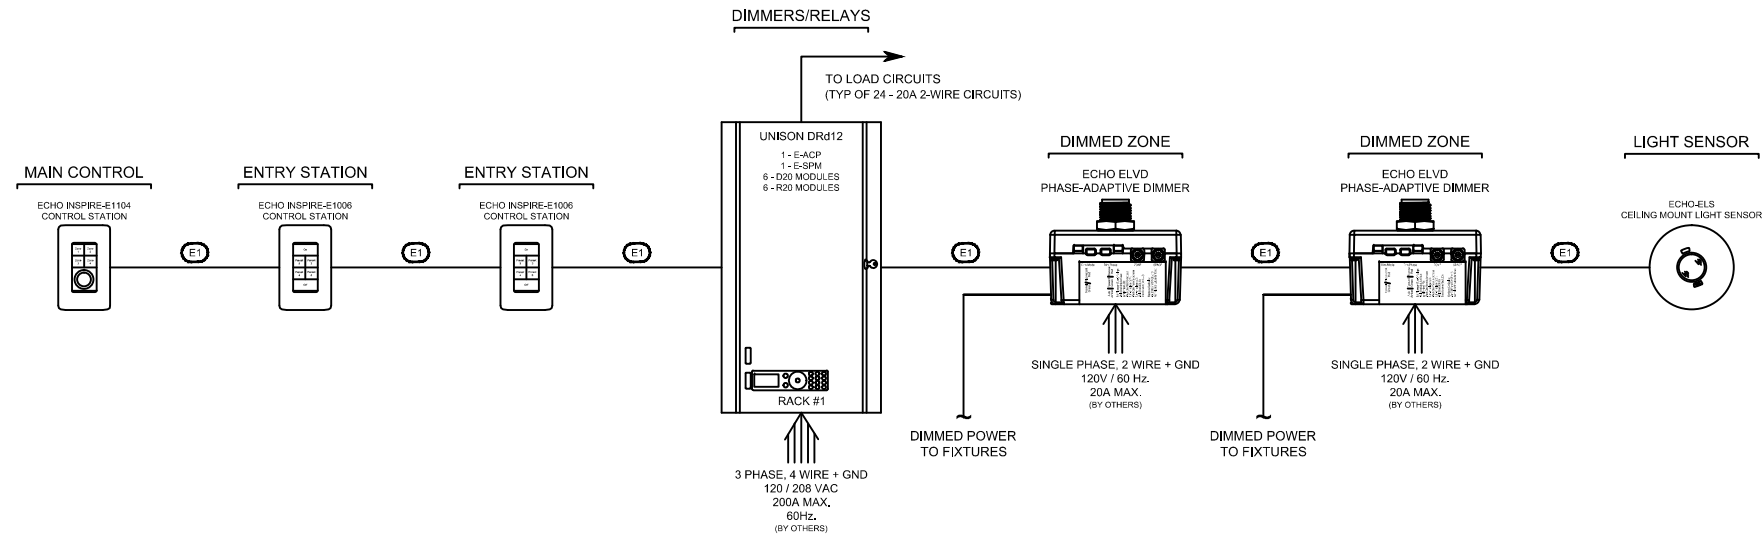


| CONTROL WIRING LEGEND | | |
|-----------------------|---|-------------|
| SYMBOL | WIRE TYPE(S) | SIGNAL |
| E1 | (1) BELDEN 8471 (1) #14 AWG. STRANDED WIRE | ECHOCONNECT |
| * = WIRE QUANTITY | | |

MEDIUM SYSTEM

| | | | | | | |
|----------------------------|---------------|--|--|--|-------------|------------|
| JOB: | NAME | | | | | |
| LOCATION: | CITY, STATE | | | | | |
| REPRESENTATIVE: | REP | | | | | |
| DEALER: | N/A | | | | DRAFTER | XX/XX/XXXX |
| FIELD PROJECT COORDINATOR: | FPC | | | | ISSUED | |
| TITLE: | CONTROL RISER | | | | DWG. STATUS | |
| | | | | | BY | |
| | | | | | DATE | |
| | | | | | APPD. | |
| | | | | | REV. | A |
| | | | | | DRAWING: | 001 |
| | | | | | FILE NAME: | |

Electronic Theatre Controls, Inc.
 3031 Pleasant View Rd, PO Box 620979
 Middleton, WI 53562 0979
 Tel 608 831 4116
 Toll Free 800 688 4116
 Fax 608 836 1736
 www.etcconnect.com

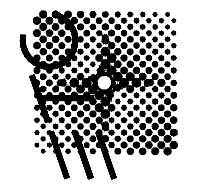

THIS DRAWING IS NOT TO SCALE